


CITY OF PLYMOUTH INDIANA

OAK DR CORRIDOR SAFETY IMPROVEMENTS

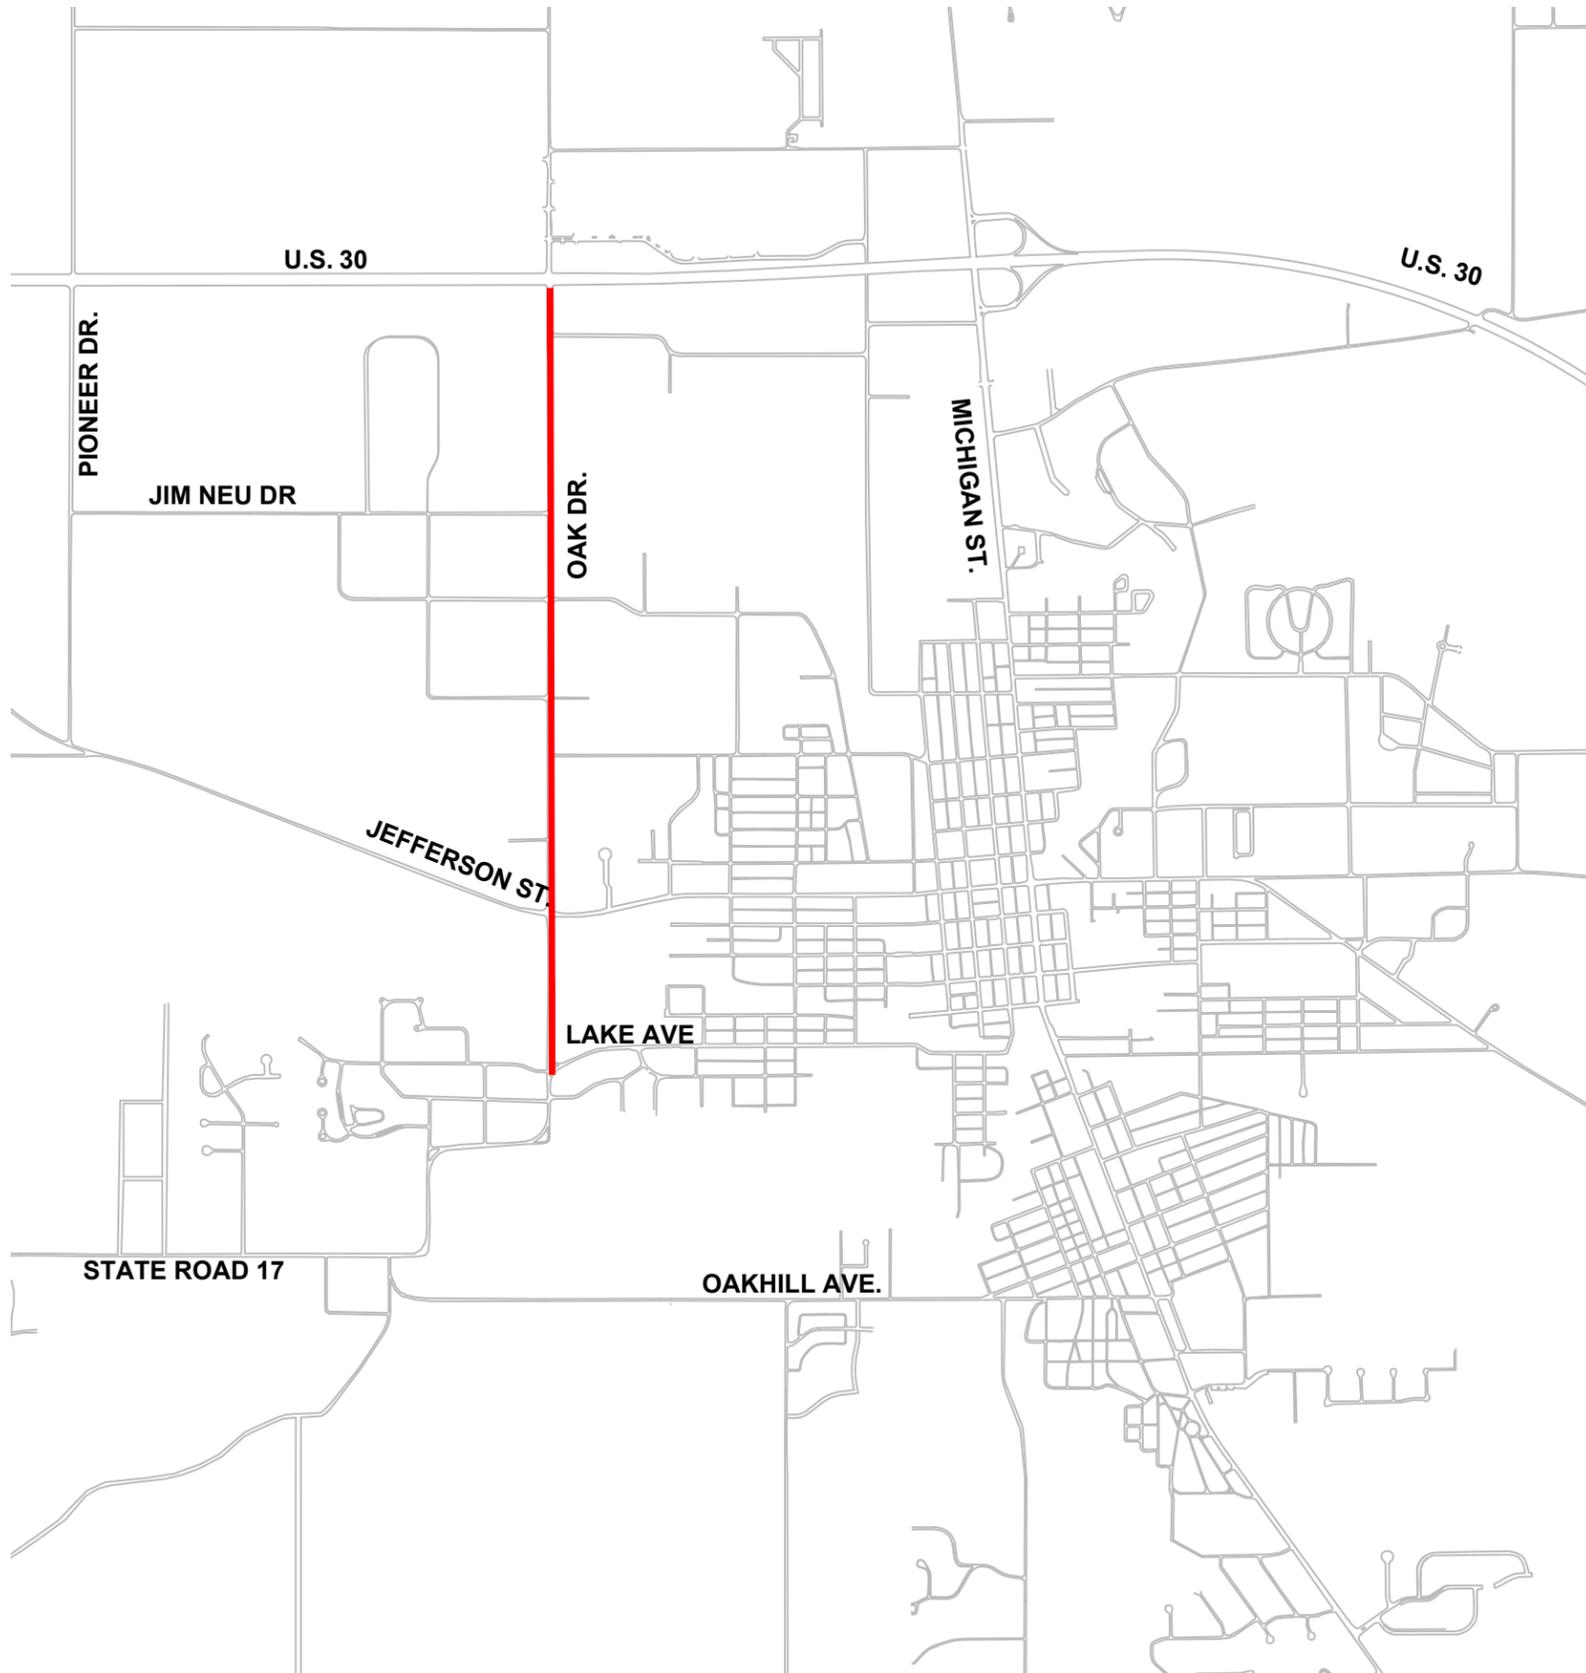

#	STATION RANGE	
1	COVER SHEET	
2	0+00 - 9+20	(LAKE AVE)
3	9+20 - 19+00	(JEFFERSON ST)
4	19+00 - 28+70	(RITTER ST)
5	28+70 - 38+50	(PIDCO DR)
6	38+50 - 48+30	(HEHR LN)
7	48+30 - 58+10	(PIDCO DR)
8	58+10 - 67+90	(JIM NEU DR)
9	67+90 - 77+40	(SCHUH DITCH TO RR)
10	77+40 - 87+00	(RR to US 30)

STREET PROJECT LOCATIONS

**PRELIMINARY
NOT FOR CONSTRUCTION**

REVISED: 1/15/2026

DES#	xxxxxxx
APPLICATION ID:	xxxx
DWG:	DLS
CK:	---
DATE:	11/18/2025
DRAWING:	PW-24-036
SCALE:	1"=60'
PAGE SIZE:	11" x 17"

**CITY OF PLYMOUTH
ENGINEERING DEPARTMENT**

**OAK DR. CORRIDOR SAFETY IMPROVEMENTS
CONCEPT DRAWINGS**

1



**PRELIMINARY
NOT FOR CONSTRUCTION**



PHOTO #16




PHOTO #17

KEY/LEGEND
FIBER OPTIC FLOWER POT
LIGHT POLE
YARD DRAIN
PHOTO POSITION

LEGEND
EX. SIGN
EX. FIRE HYDRANT
EX. WATER VALVE
EX. SAN. MH
EX. ST. MH
EX. ST. INLET
EX. CURB INLET
EX. POWER POLE

REVISED: 1/15/2026	
DES#	xxxxxxx
APPLICATION ID:	xxxx
DWG: DLS	CK: ---
DATE:	11/12/2025
DRAWING:	PW-24-036
SCALE:	1"=60'
PAGE SIZE:	11" x 17"

CITY OF PLYMOUTH ENGINEERING DEPARTMENT
OAK DR. CORRIDOR SAFETY IMPROVEMENTS CONCEPT DRAWINGS

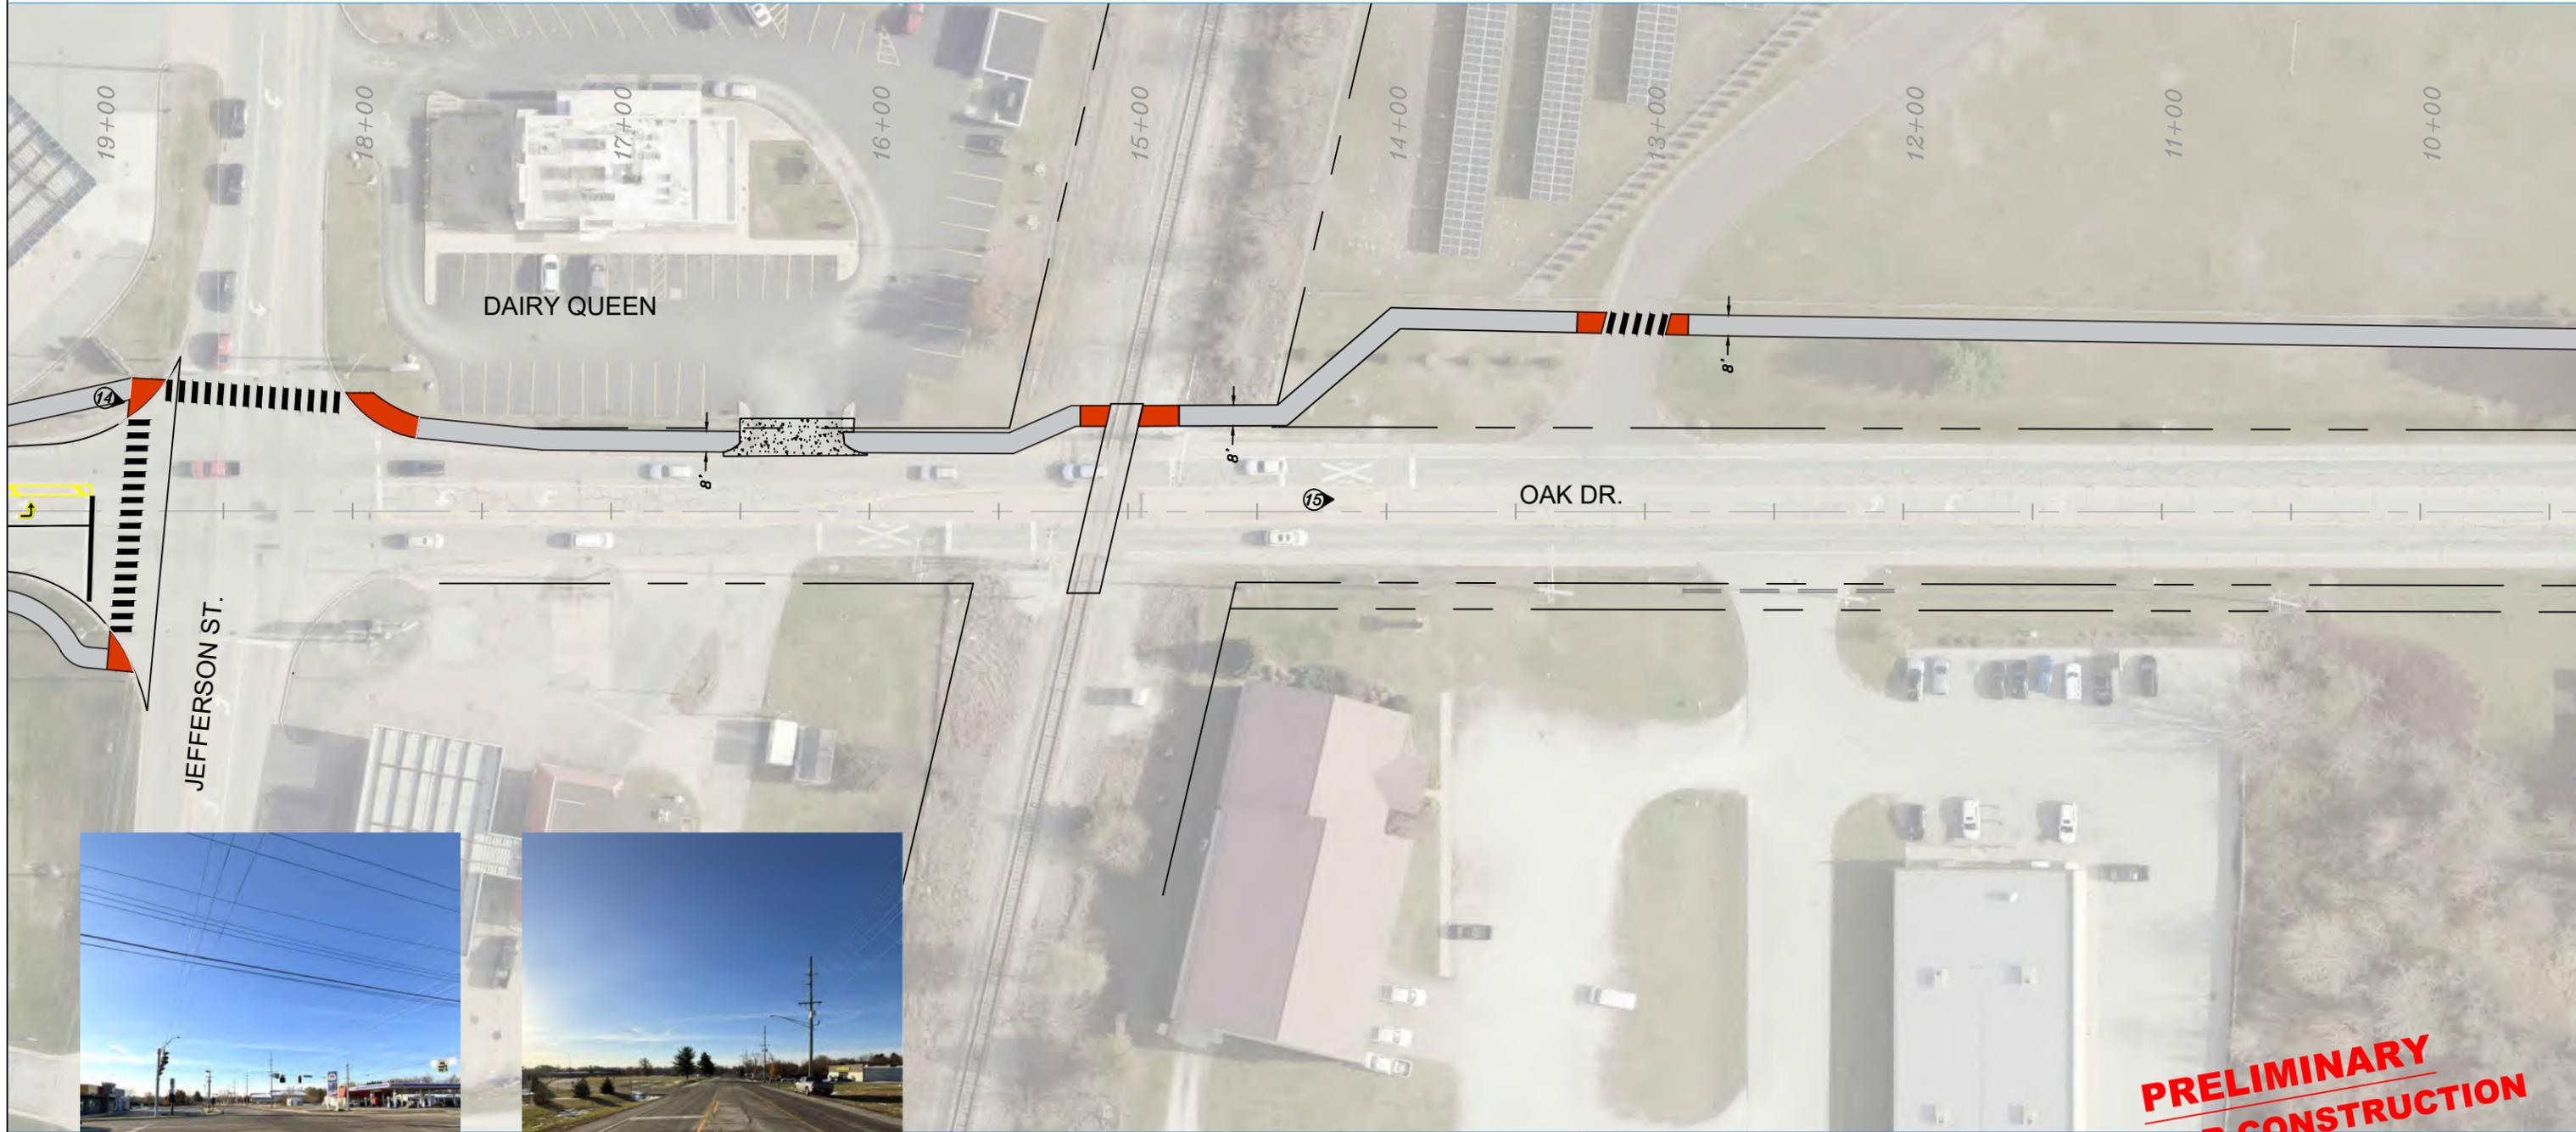

**PRELIMINARY
NOT FOR CONSTRUCTION**



PHOTO #14



PHOTO #15

KEY/LEGEND
FIBER OPTIC FLOWER POT
LIGHT POLE
YARD DRAIN
PHOTO POSITION


LEGEND
EX. SIGN
EX. FIRE HYDRANT
EX. WATER VALVE
EX. SAN. MH
EX. ST. MH
EX. ST. INLET
EX. CURB INLET
EX. POWER POLE

REVISED: 1/15/2026

DES# xxxxxxxx
APPLICATION ID: xxxx
DWG: DLS CK: --
DATE: 10/28/2025
DRAWING: PW-24-036
SCALE: 1"=60'
PAGE SIZE: 11" x 17"

**CITY OF PLYMOUTH
ENGINEERING DEPARTMENT**

**OAK DR. CORRIDOR SAFETY IMPROVEMENTS
CONCEPT DRAWINGS**

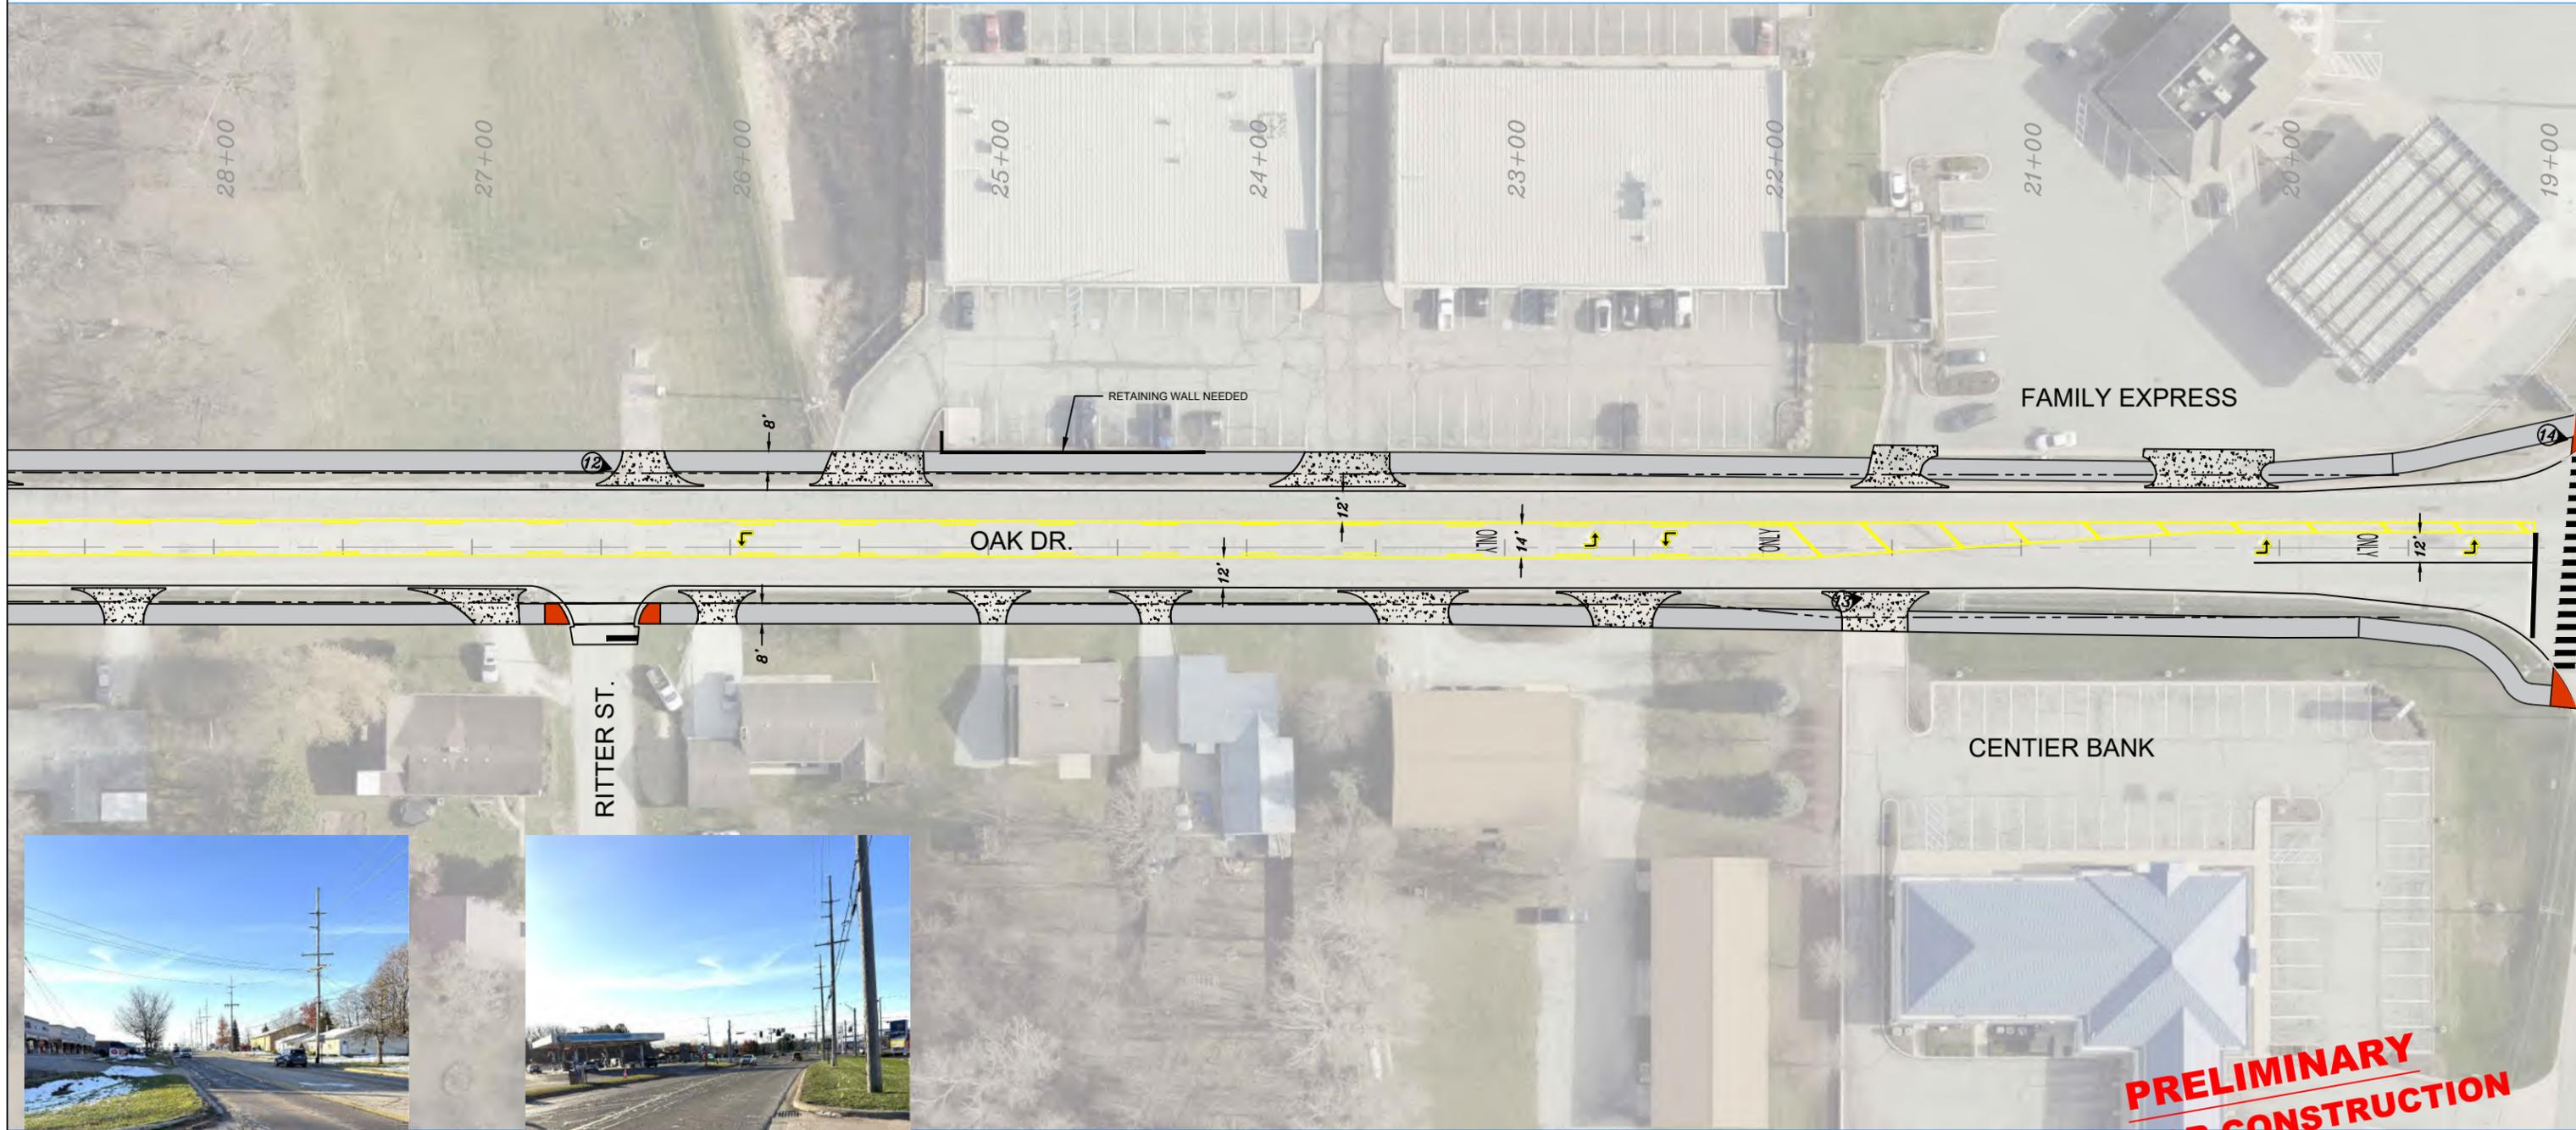

**PRELIMINARY
NOT FOR CONSTRUCTION**



PHOTO #12



PHOTO #13

REVISED: 1/15/2026

KEY/LEGEND	LEGEND	DES# xxxxxxx
○ FIBER OPTIC FLOWER POT	EX. SIGN	APPLICATION ID: xxxx
○ LIGHT POLE	EX. FIRE HYDRANT	DWG: DLS CK: --
□ YARD DRAIN	EX. WATER VALVE	DATE: 10/28/2025
⊙ PHOTO POSITION	EX. SAN. MH	DRAWING: PW-24-036
	EX. ST. MH	SCALE: 1"=60'
	EX. ST. INLET	PAGE SIZE: 11" x 17"
	EX. CURB INLET	
	EX. POWER POLE	

**CITY OF PLYMOUTH
ENGINEERING DEPARTMENT**

**OAK DR. CORRIDOR SAFETY IMPROVEMENTS
CONCEPT DRAWINGS**

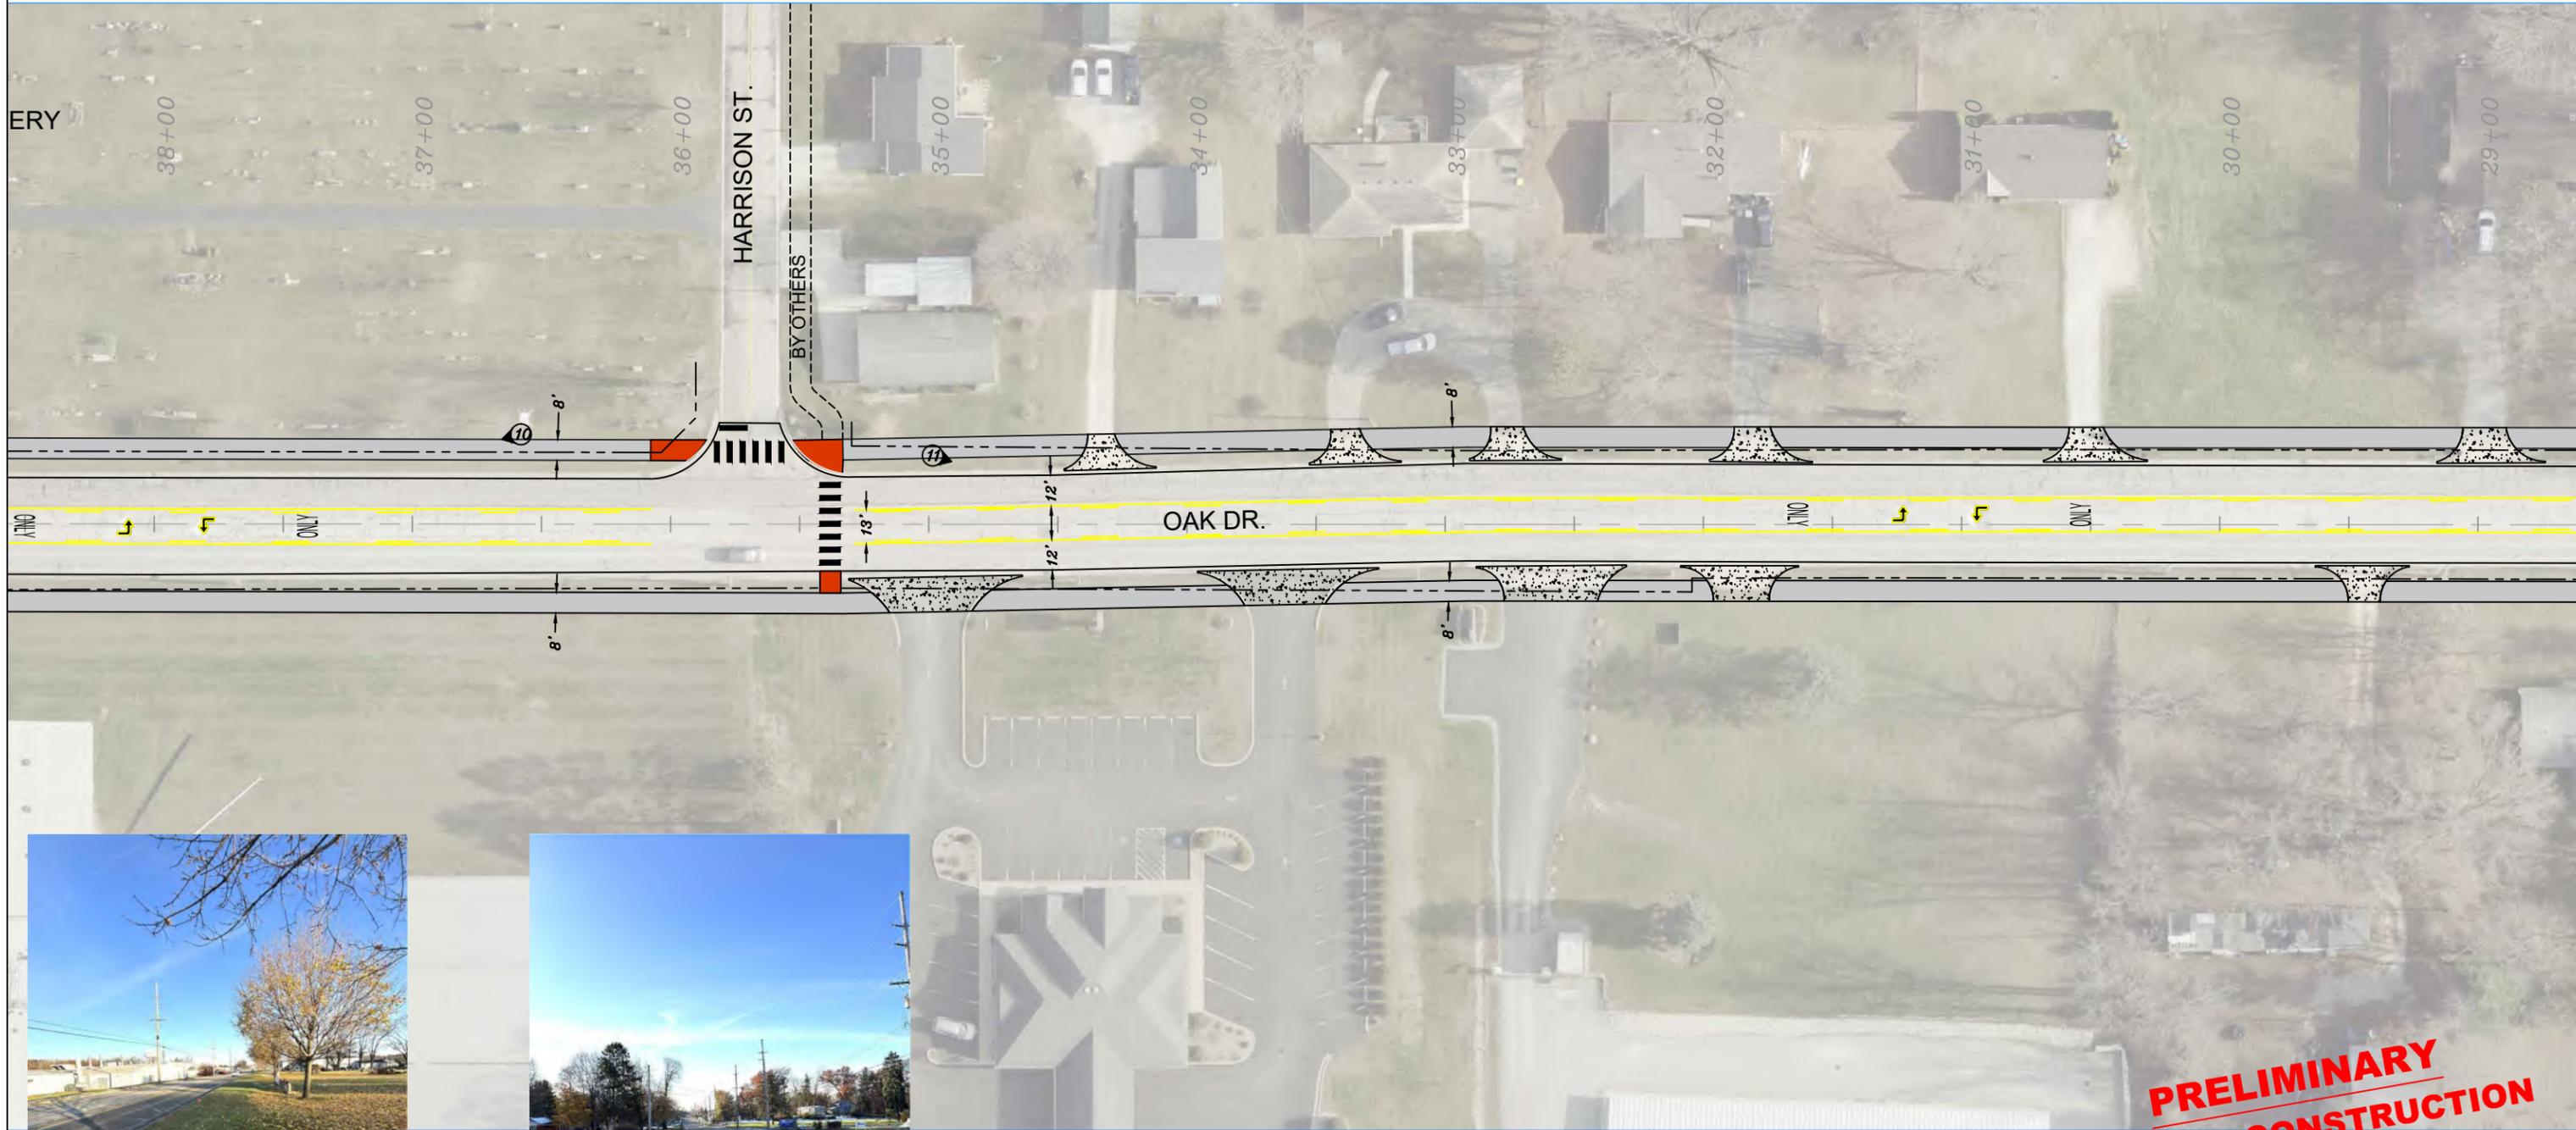


PHOTO #10



PHOTO #11

**PRELIMINARY
NOT FOR CONSTRUCTION**

REVISED: 1/15/2026

KEY/LEGEND	LEGEND	DES# xxxxxxxx
FIBER OPTIC FLOWER POT	EX. SIGN	APPLICATION ID: xxxxx
LIGHT POLE	EX. FIRE HYDRANT	DWG: DLS CK: --
YARD DRAIN	EX. WATER VALVE	DATE: 10/28/2025
PHOTO POSITION	EX. SAN. MH	DRAWING: PW-24-036
	EX. ST. MH	SCALE: 1"=60'
	EX. ST. INLET	PAGE SIZE: 11" x 17"
	EX. CURB INLET	
	EX. POWER POLE	

**CITY OF PLYMOUTH
ENGINEERING DEPARTMENT**

**OAK DR. CORRIDOR SAFETY IMPROVEMENTS
CONCEPT DRAWINGS**

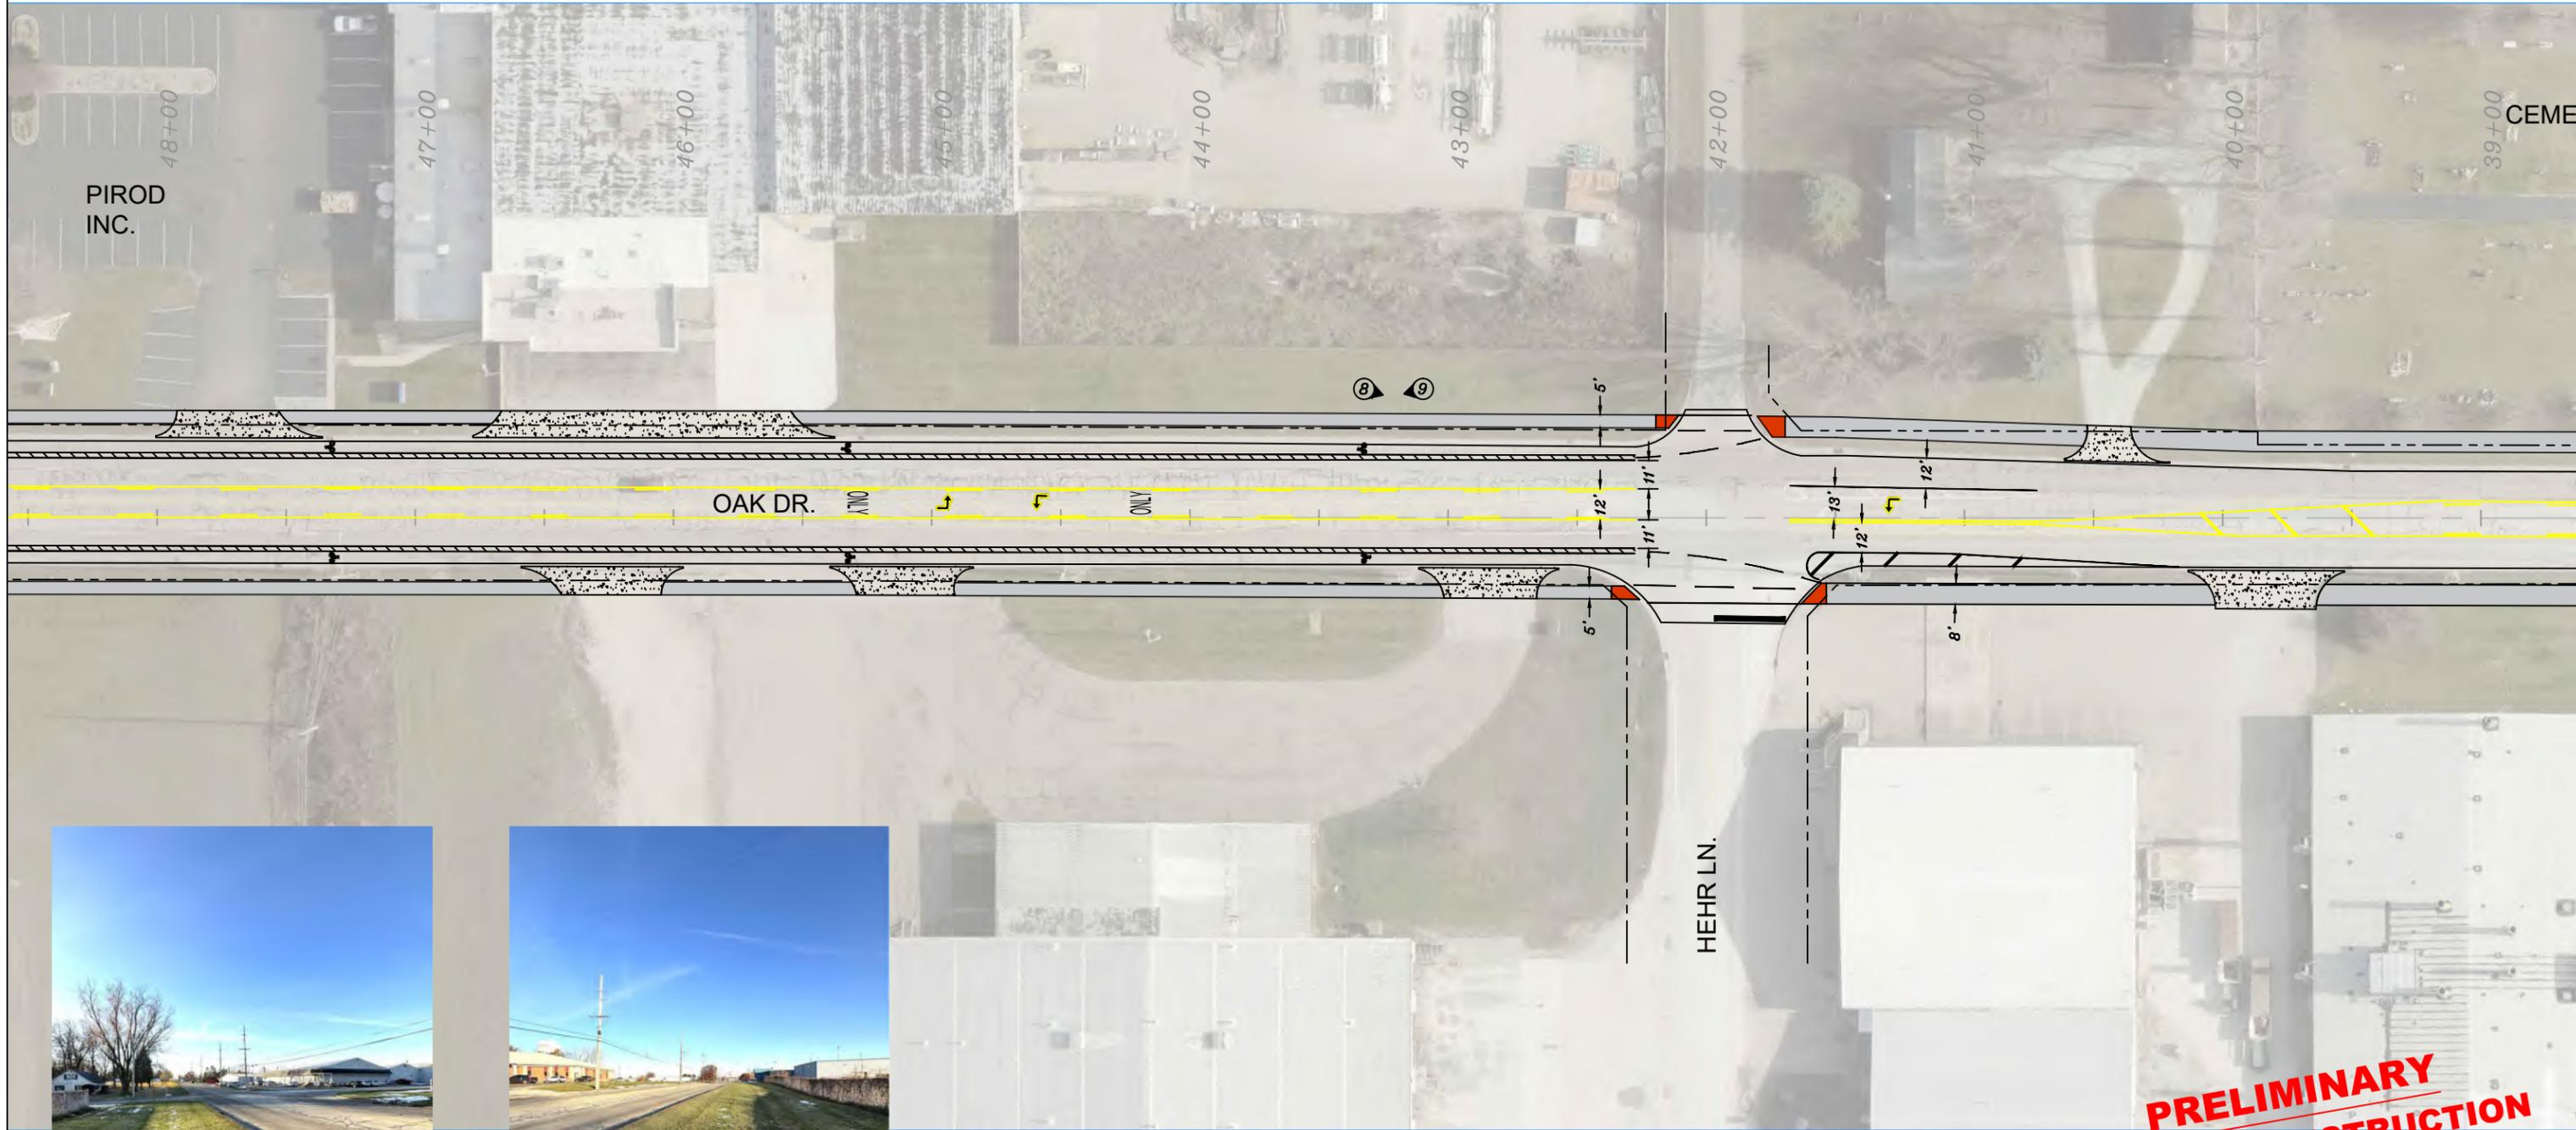


PHOTO #8



PHOTO #9

**PRELIMINARY
NOT FOR CONSTRUCTION**

REVISED: 1/15/2026

KEY/LEGEND	LEGEND	DES# xxxxxxxx
FIBER OPTIC FLOWER POT	EX. SIGN	APPLICATION ID: xxxx
LIGHT POLE	EX. FIRE HYDRANT	DWG: DLS CK: --
YARD DRAIN	EX. WATER VALVE	DATE: 11/12/2025
PHOTO POSITION	EX. SAN. MH	DRAWING: PW-24-036
	EX. ST. MH	SCALE: 1"=60'
	EX. ST. INLET	PAGE SIZE: 11" x 17"
	EX. CURB INLET	
	EX. POWER POLE	

**CITY OF PLYMOUTH
ENGINEERING DEPARTMENT**

**OAK DR. CORRIDOR SAFETY IMPROVEMENTS
CONCEPT DRAWINGS**

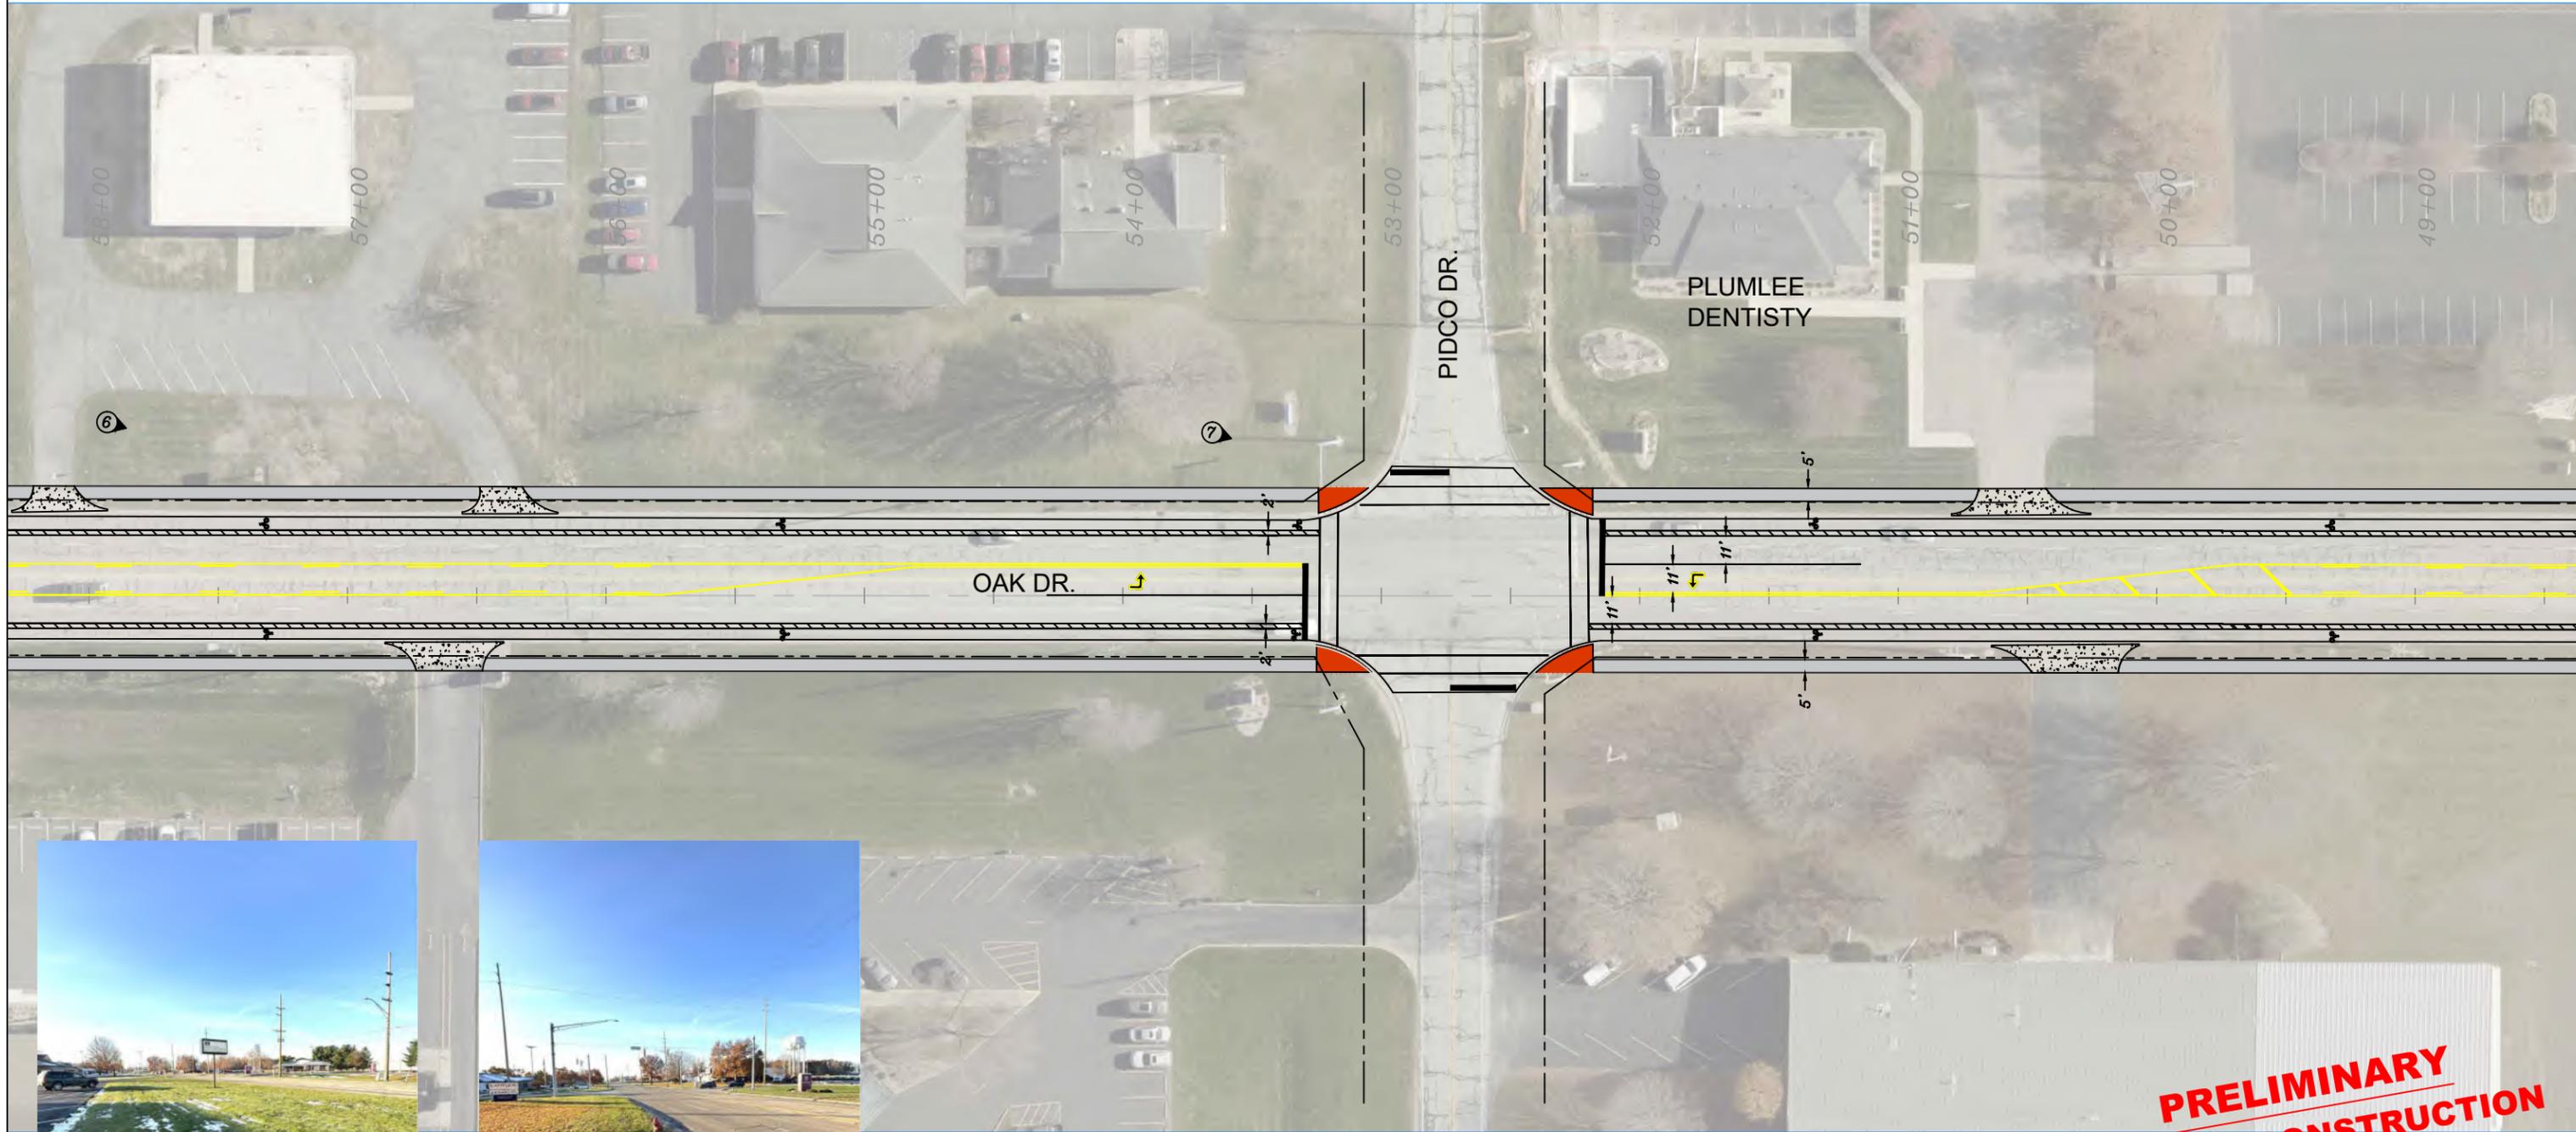


PHOTO #6



PHOTO #7

**PRELIMINARY
NOT FOR CONSTRUCTION**

REVISED: 1/15/2026

KEY/LEGEND	LEGEND	DES# xxxxxxxx
○ FIBER OPTIC FLOWER POT	EX. SIGN	APPLICATION ID: xxxx
⦿ LIGHT POLE	EX. FIRE HYDRANT	DWG: DLS CK: --
□ YARD DRAIN	EX. WATER VALVE	DATE: 11/12/2025
⊕ PHOTO POSITION	EX. SAN. MH	DRAWING: PW-24-036
	EX. ST. MH	SCALE: 1"=60'
	EX. ST. INLET	PAGE SIZE: 11" x 17"
	EX. CURB INLET	
	EX. POWER POLE	

**CITY OF PLYMOUTH
ENGINEERING DEPARTMENT**

**OAK DR. CORRIDOR SAFETY IMPROVEMENTS
CONCEPT DRAWINGS**



PHOTO #5

REVISED: 1/15/2026

KEY/LEGEND	LEGEND	DES# xxxxxxxx
○ FIBER OPTIC FLOWER POT	EX. SIGN	APPLICATION ID: xxxx
● LIGHT POLE	EX. FIRE HYDRANT	DWG: DLS CK: --
□ YARD DRAIN	EX. WATER VALVE	DATE: 11/12/2025
Ⓜ PHOTO POSITION	EX. SAN. MH	DRAWING: PW-24-036
	EX. ST. MH	SCALE: 1"=60'
	EX. ST. INLET	PAGE SIZE: 11" x 17"
	EX. CURB INLET	
	EX. POWER POLE	

CITY OF PLYMOUTH
ENGINEERING DEPARTMENT

OAK DR. CORRIDOR SAFETY IMPROVEMENTS
CONCEPT DRAWINGS



PHOTO #1



PHOTO #2

PRELIMINARY
NOT FOR CONSTRUCTION

REVISED: 1/15/2026

KEY/LEGEND	LEGEND	DES# xxxxxxx
○ FIBER OPTIC FLOWER POT	EX. SIGN	APPLICATION ID: xxxx
⦿ LIGHT POLE	EX. FIRE HYDRANT	DWG: DLS CK: --
□ YARD DRAIN	EX. WATER VALVE	DATE: 11/12/2025
# PHOTO POSITION	EX. SAN. MH	DRAWING: PW-24-036
	EX. ST. MH	SCALE: 1"=60'
	EX. ST. INLET	PAGE SIZE: 11" x 17"
	EX. CURB INLET	
	EX. POWER POLE	

CITY OF PLYMOUTH
ENGINEERING DEPARTMENT

OAK DR. CORRIDOR SAFETY IMPROVEMENTS
CONCEPT DRAWINGS

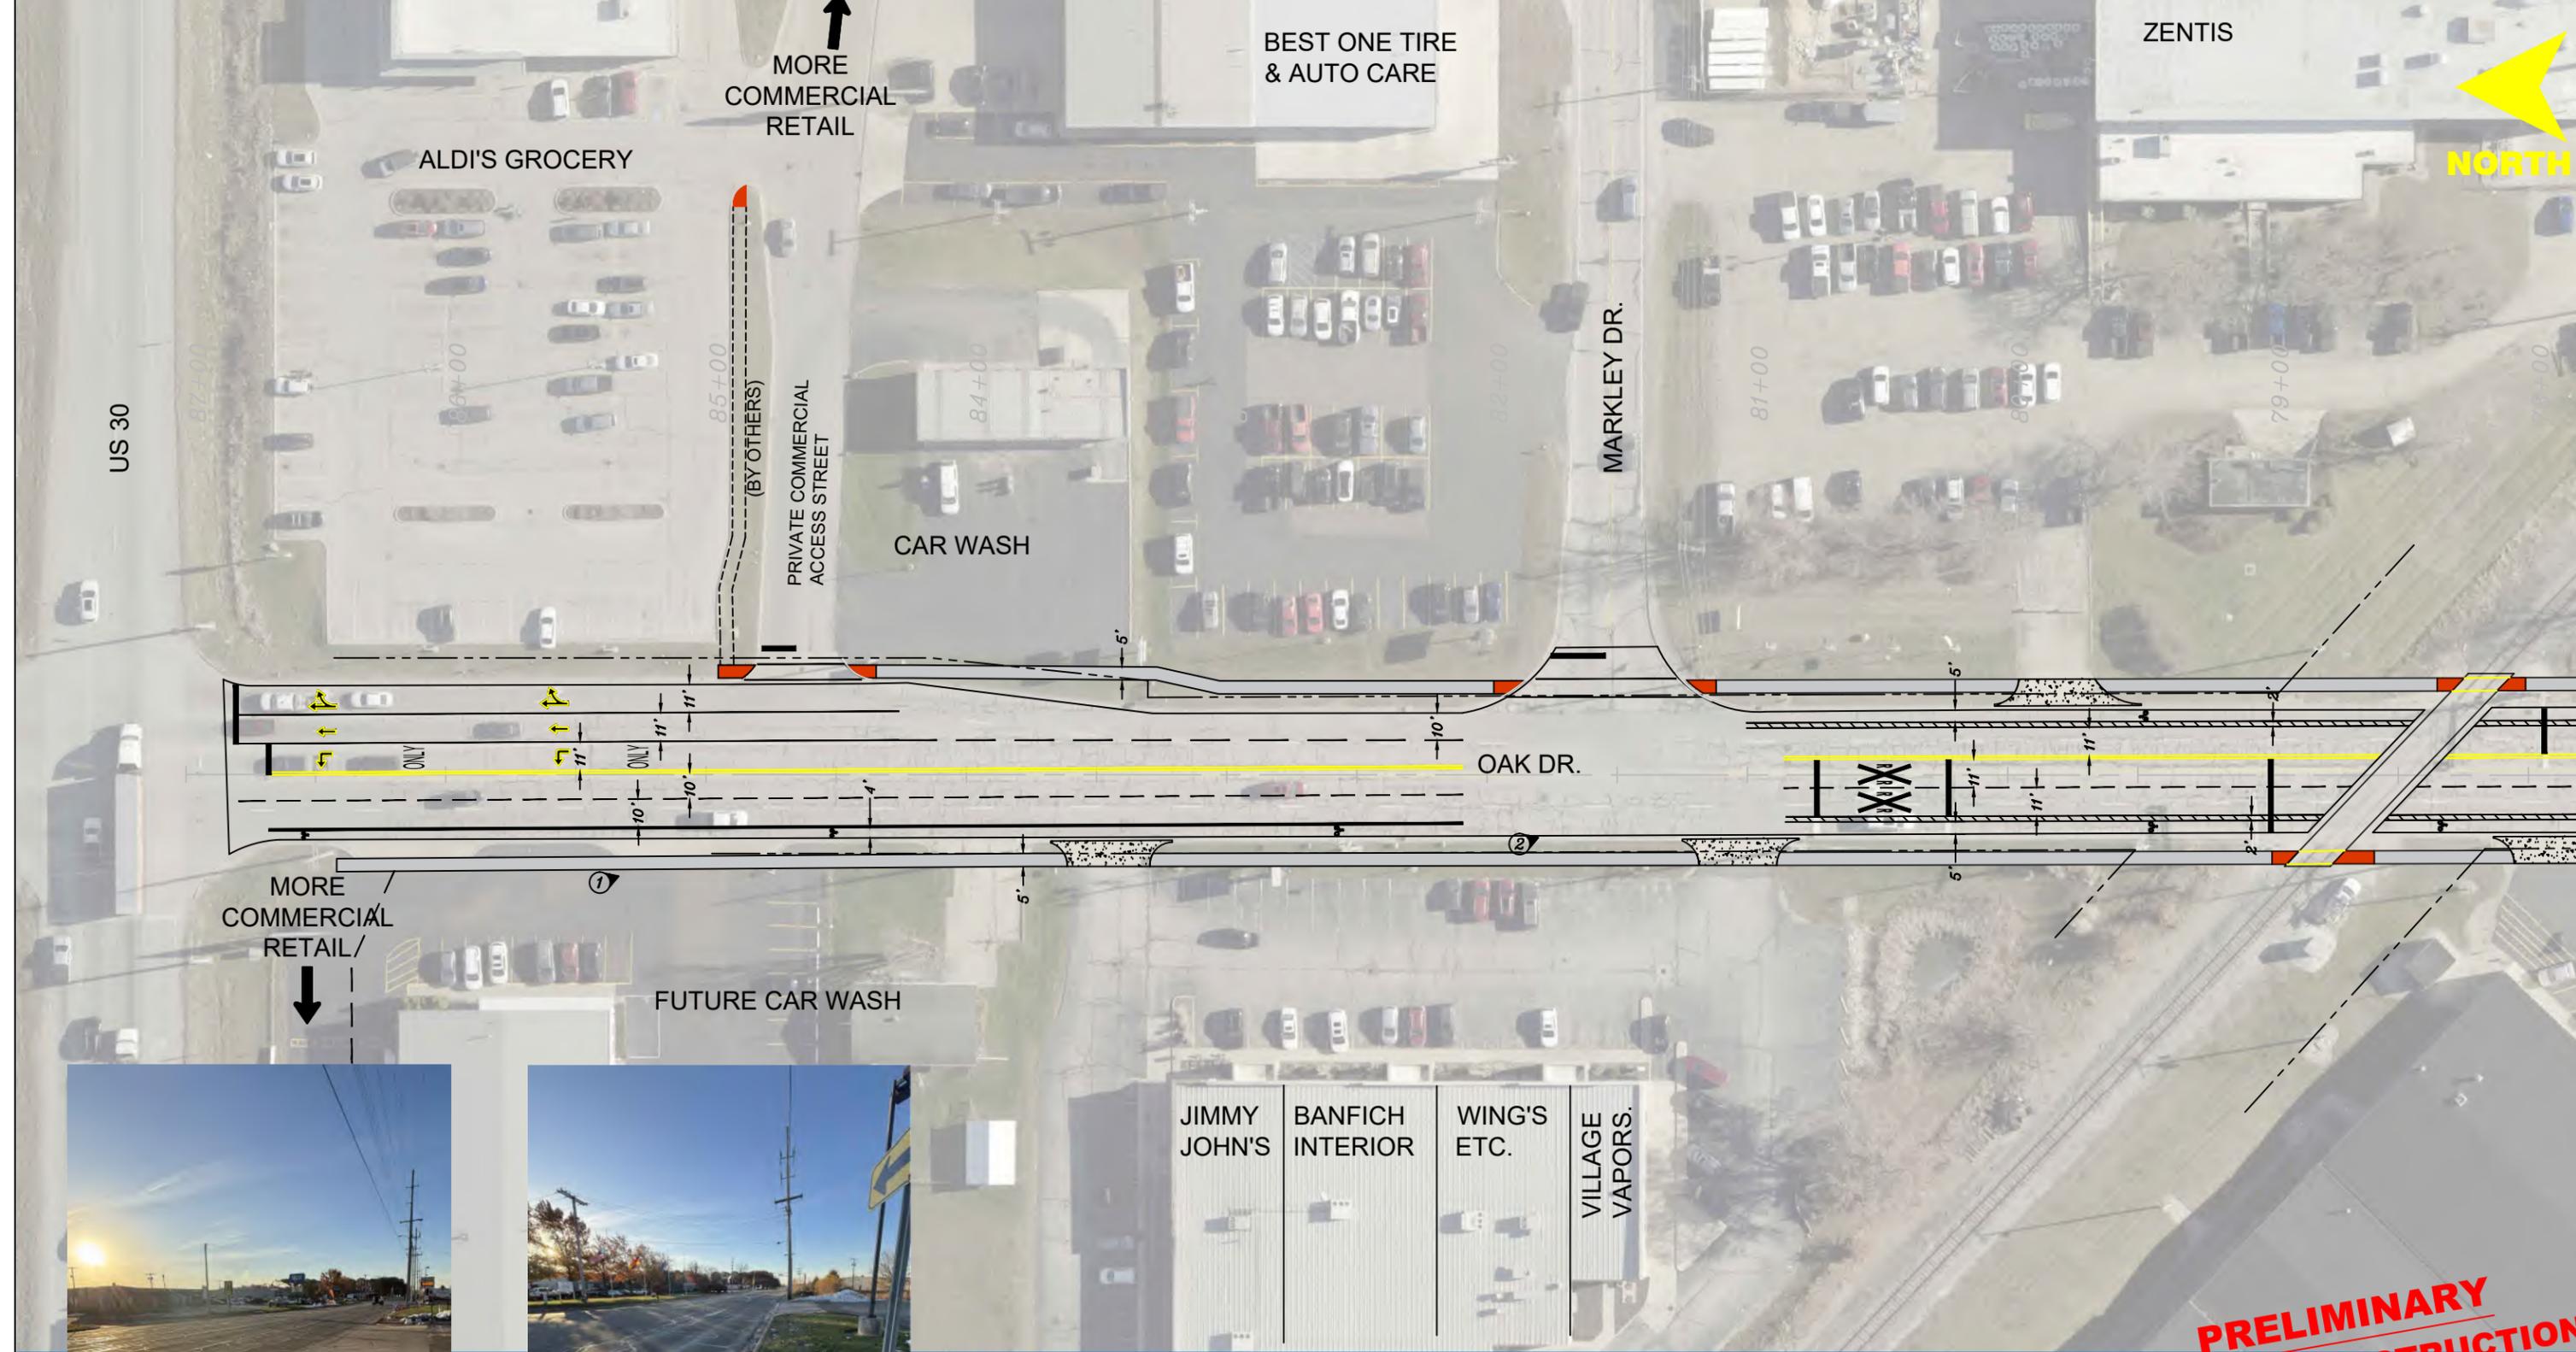


PHOTO #1



PHOTO #2

KEY/LEGEND		LEGEND		DES# xxxxxxxx	
	FIBER OPTIC FLOWER POT		EX. SIGN	APPLICATION ID: xxxxx	
	LIGHT POLE		EX. FIRE HYDRANT	DWG: DLS	CK: --
	YARD DRAIN		EX. WATER VALVE	DATE: 10/28/2025	
	PHOTO POSITION		EX. SAN. MH	DRAWING: PW-24-036	
			EX. ST. MH	SCALE: 1"=60'	
			EX. ST. INLET	PAGE SIZE: 11" x 17"	
			EX. CURB INLET		
			EX. POWER POLE		

REVISED: 1/15/2026

CITY OF PLYMOUTH
ENGINEERING DEPARTMENT
OAK DR. CORRIDOR SAFETY IMPROVEMENTS
CONCEPT DRAWINGS

10